


1 NORTH WALL PLAN
Scale: 1:200 @ A0

2 NORTH ELEVATION AA (note: reactor pods omitted for clarity)
Scale: 1:200 @ A0

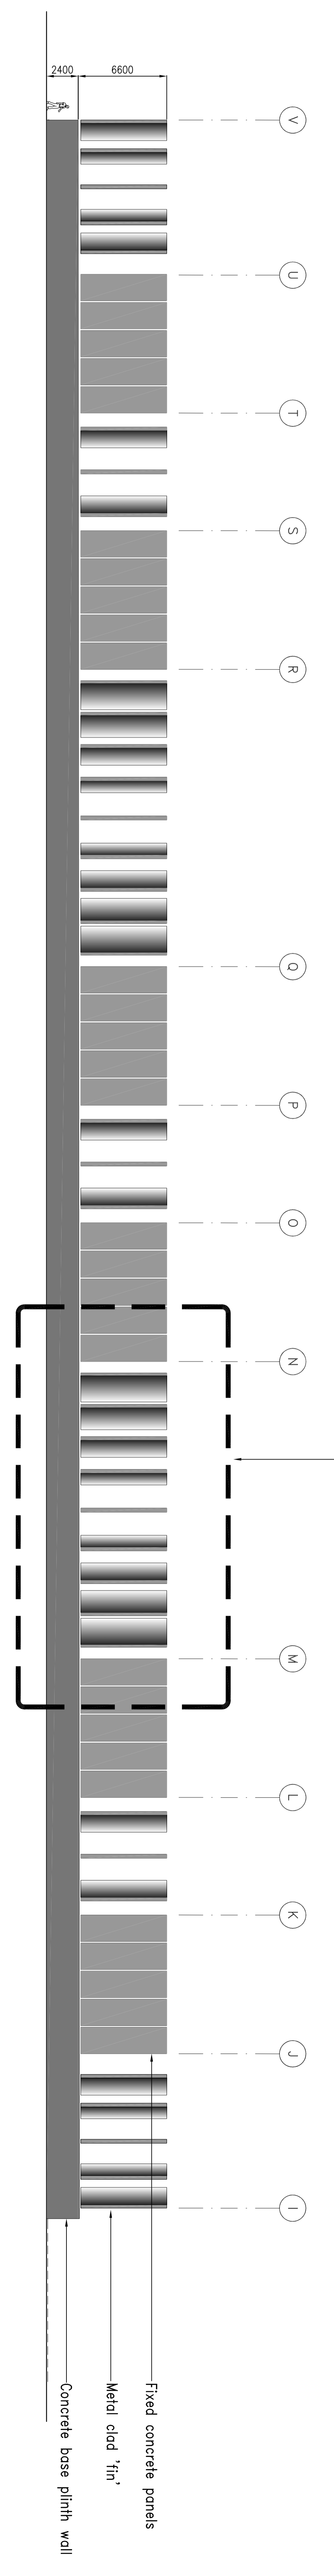

Refer to drawing 0883 (PL) 013
for details

Rev	Date	Description	By	Checked
A	13.10.08	General amendments	DI	MM, UC

Project Status	
PLANNING	Design
DESIGN	Approved
CONSTRUCTION	Not Started

IONON ARRAY ONSHORE SUBSTATION FIGURE 3 NORTHWALL PLAN AND ELEVATION	0883
---	-------------

81 Paul Street, London, E20 2SE, UK T 020 7546 8800 F 020 7520 3131 E london@rnhm.com W www.rnhm.com	RAJIA Project Manager
--	--------------------------

