



1 NORTH EAST ELEVATION

Scale: 1:100 @ A1

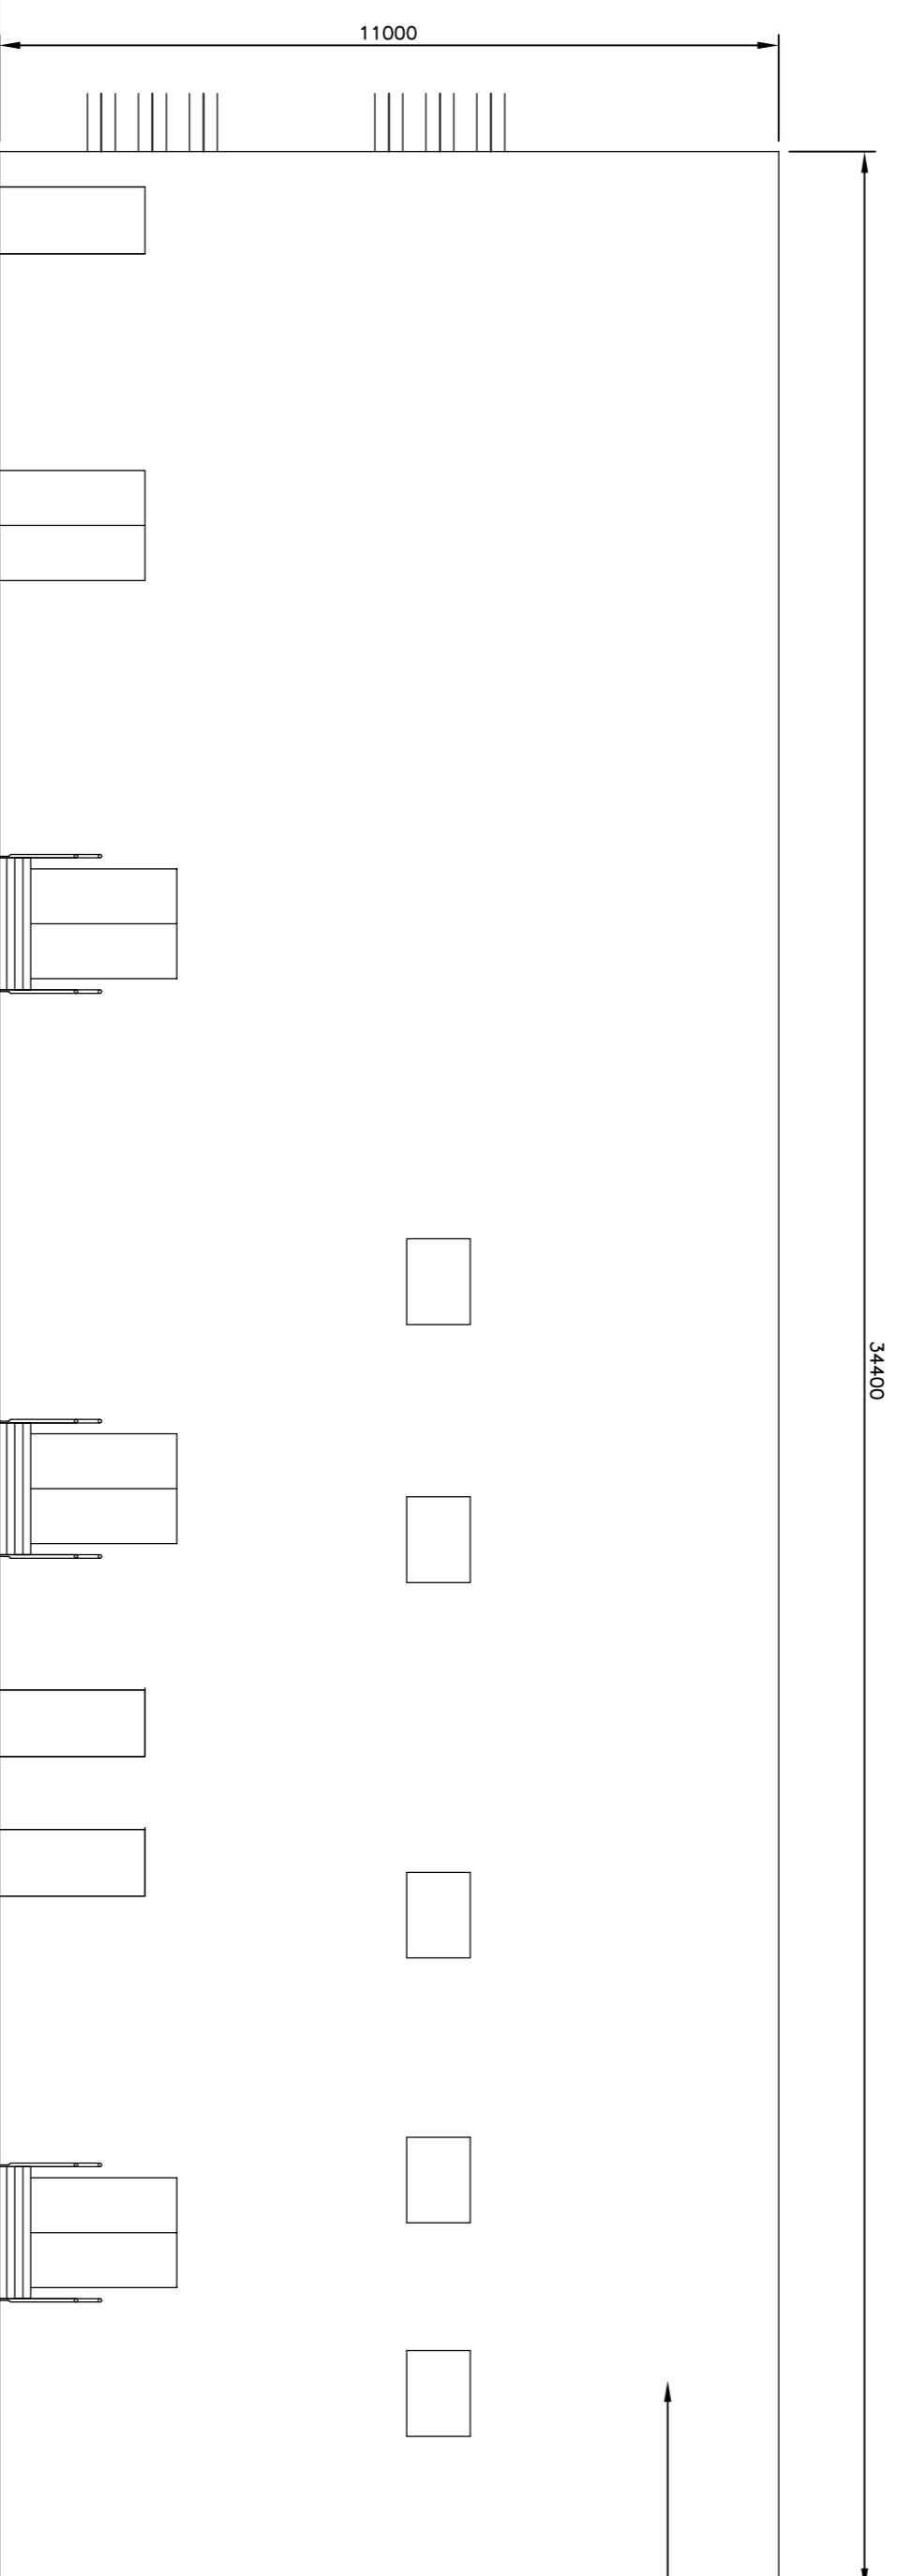


2 NORTH WEST ELEVATION

Scale: 1:100 @ A1

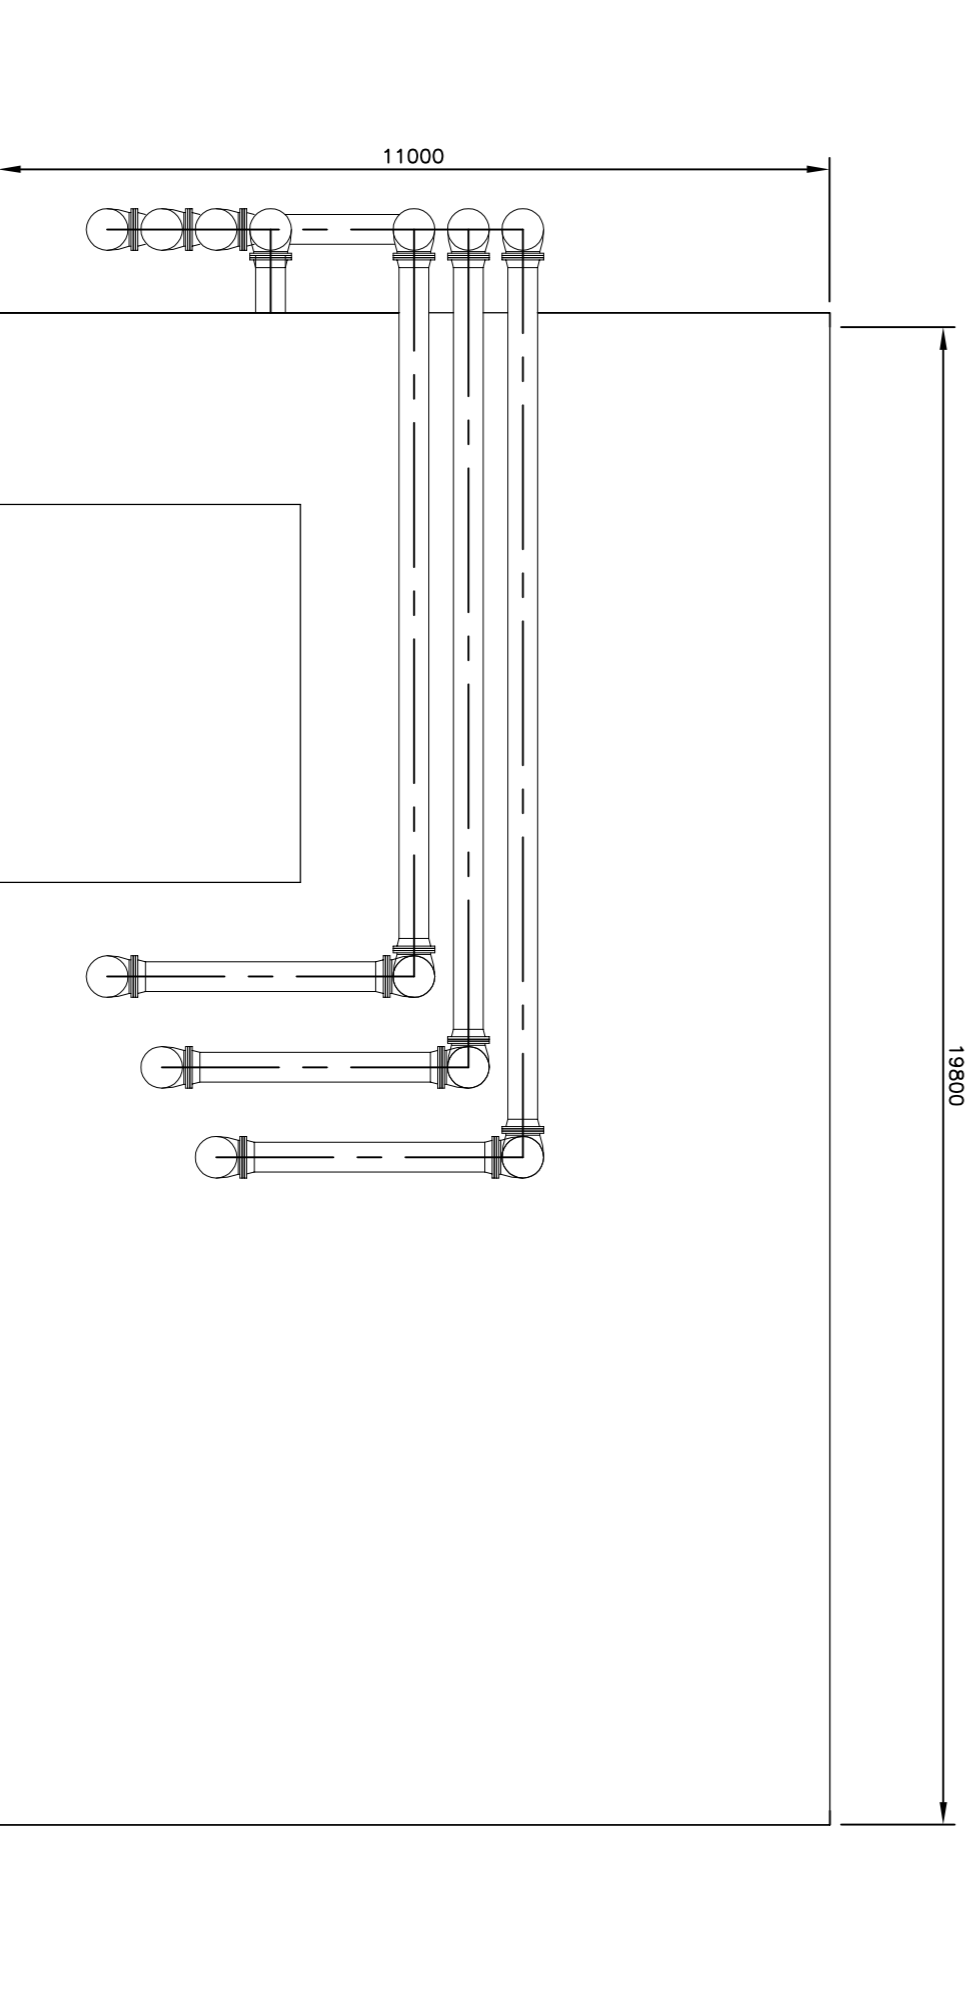

3 SOUTH EAST ELEVATION

Scale: 1:100 @ A1

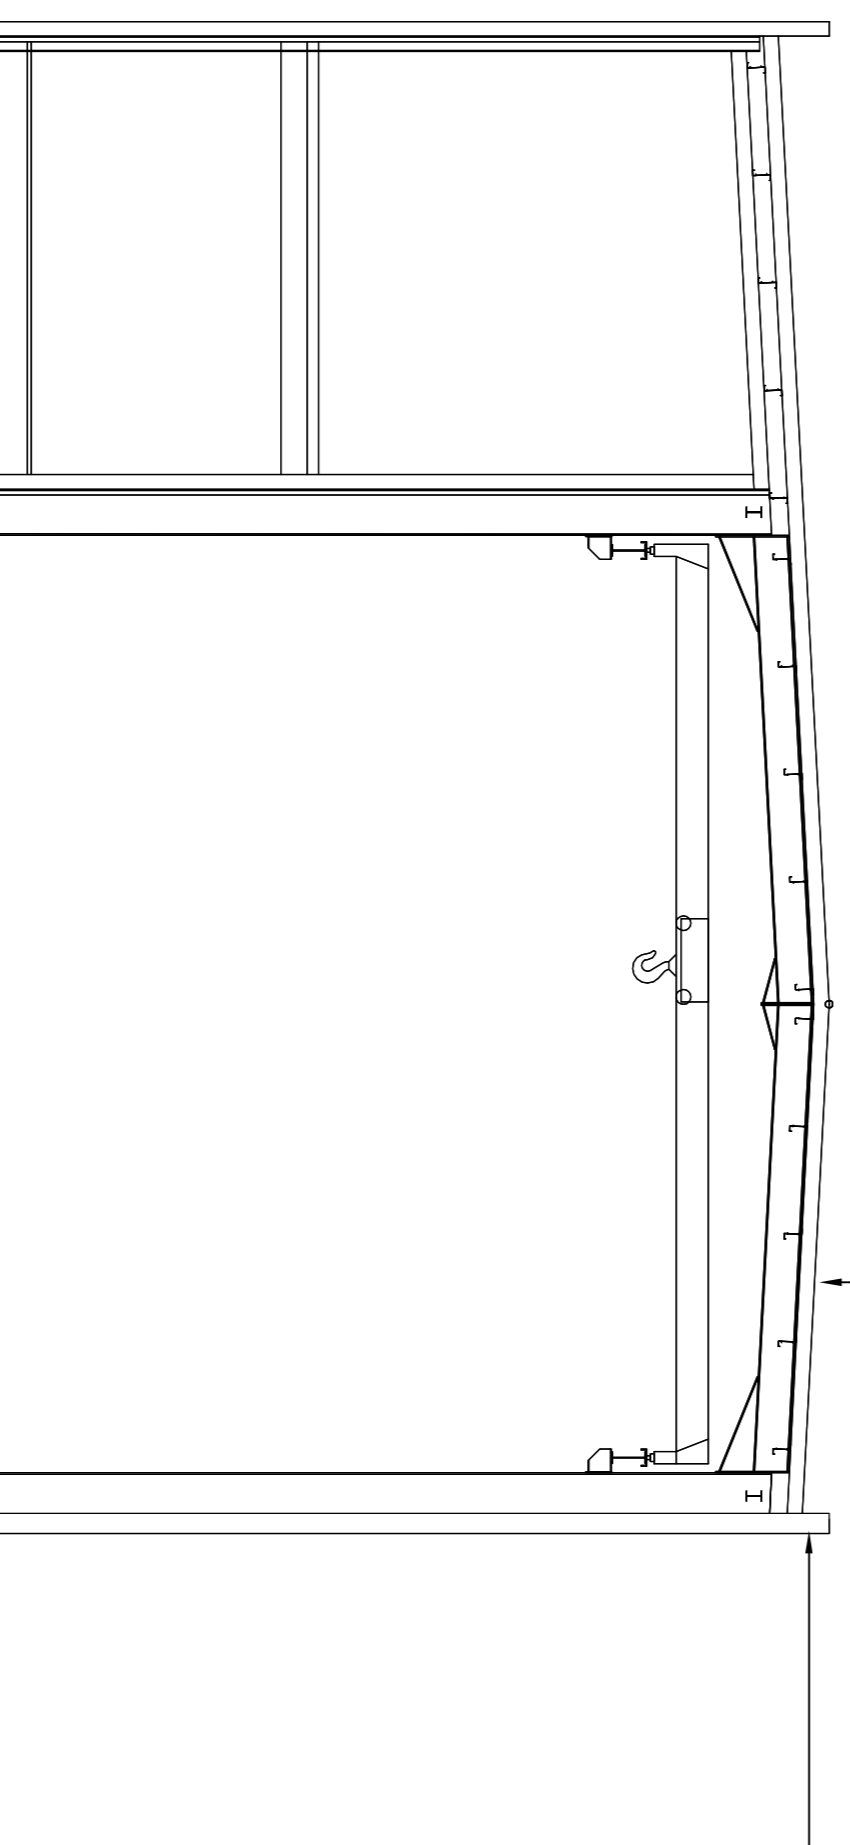

4 SECTION

Scale: 1:100 @ A1

Wall cladding to be Corus
'Trimapanel' insulated composite flat panel or similar. Colour to be brown (RAL 0814)


Roof cladding to be Corus
'Trisomet' insulated composite panel or similar. Colour to be brown (RAL 0814)

Raised parapet

Rev.	Date	Description	Drn.	Checked
A	26.08.08	General amendments	DI	MM W/C
B	26.09.08	RAL spec. added, roof cladding colour amended	DI	MM W/C
C	03.10.08	Elevation 2 added	DI	MM W/C

Issue Status	
Project Title	PLANNING
Location	LONDON ARRAY
Building Title	ONSHORE SUBSTATION
Figure	FIGURE 6
Elevations	NATIONAL GRID BUILDING ELEVATIONS

Scale of A1	Scale of A2	Form	Checked	Approved	Job No.	Drawing No.	Rev.
1:100	28.08.08	CDL	MM	MC	0883	0883 (PL)	019

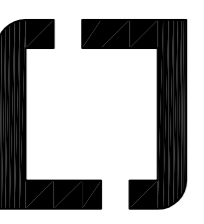

RMLM
83 Paul Street London EC2A 4JT
T 020 7549 8900 F 020 7250 3131
E london@rmlm.com W www.rmlm.com