




1 GROUND FLOOR LAYOUT
Scale: 1:50 @ A1

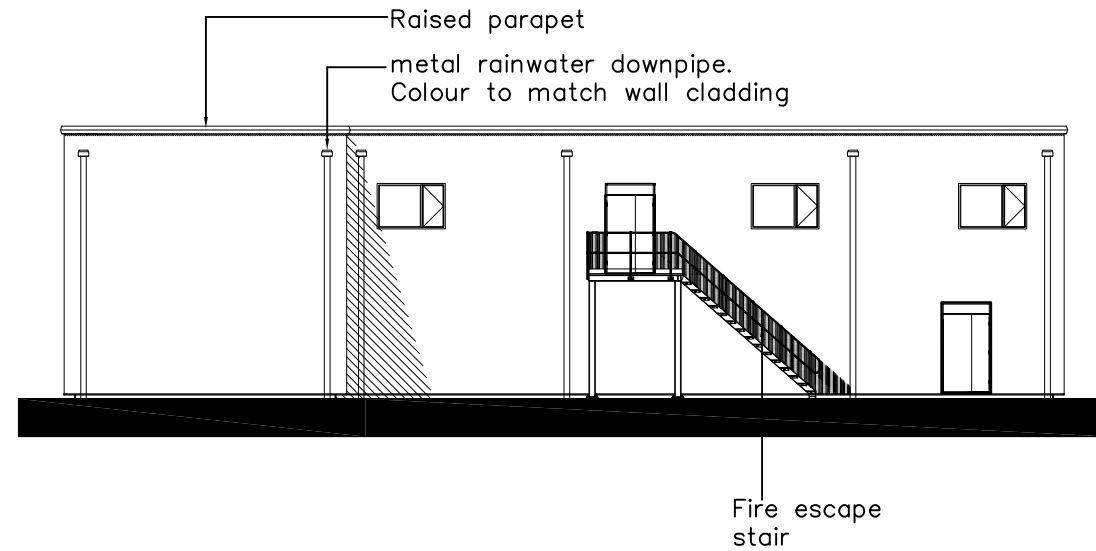


2 NORTH ELEVATION (AA)
Scale: 1:100 @ A1

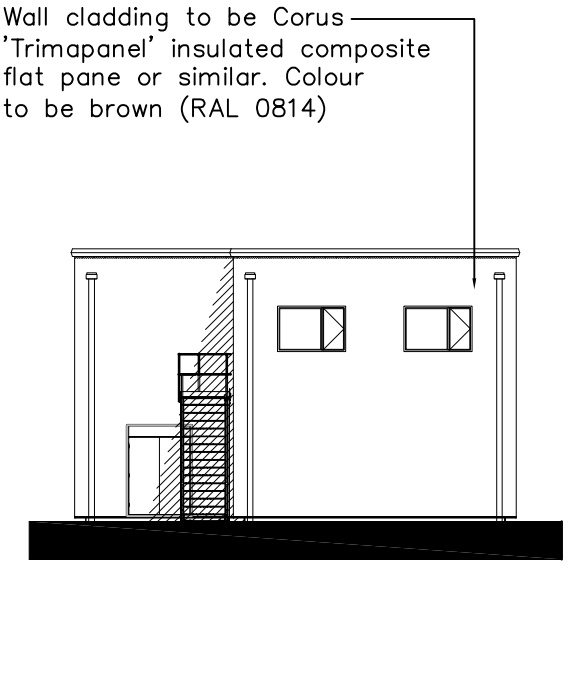


3 WEST ELEVATION (BB)
Scale: 1:100 @ A1

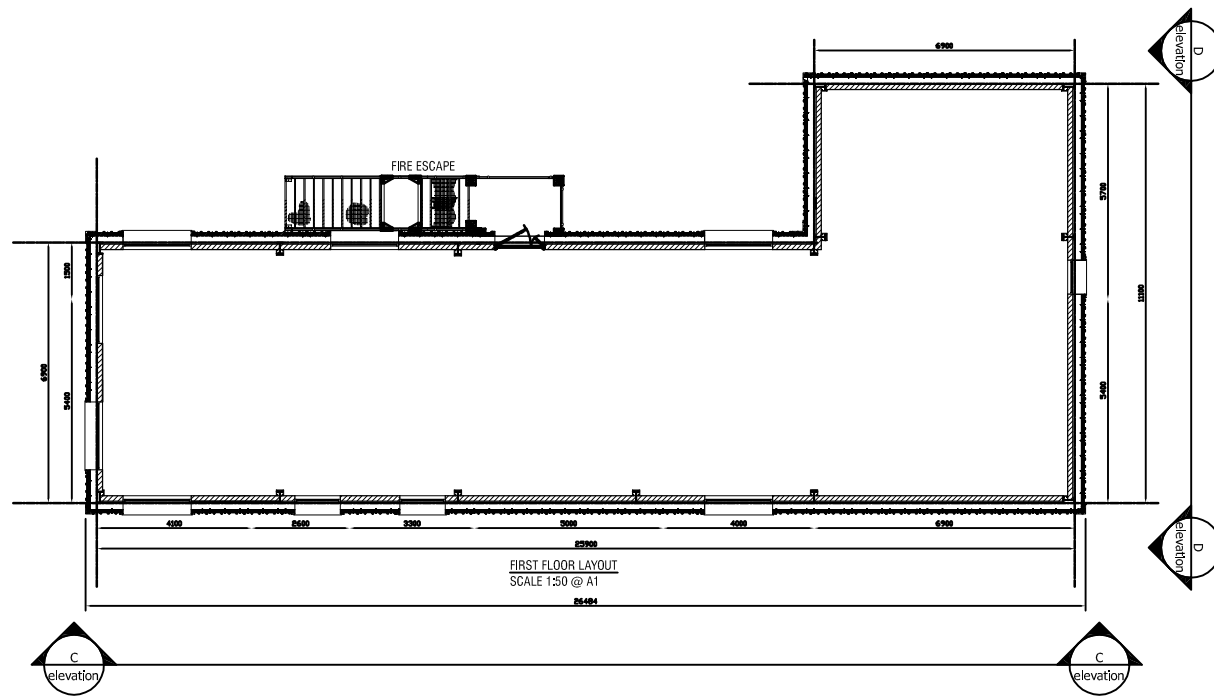


4 FIRST FLOOR LAYOUT
Scale: 1:50 @ A1

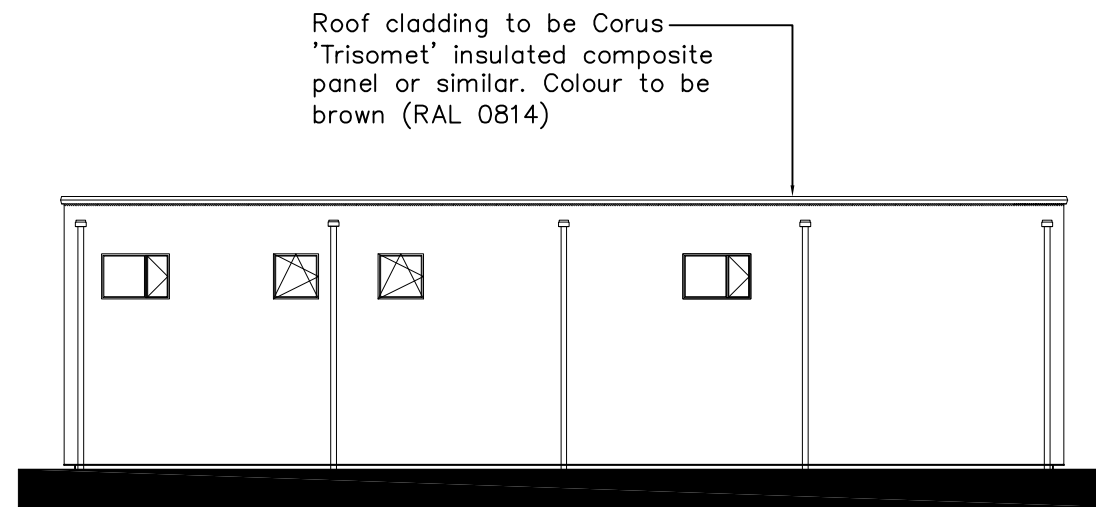

5 SOUTH ELEVATION (CC)
Scale: 1:100 @ A1

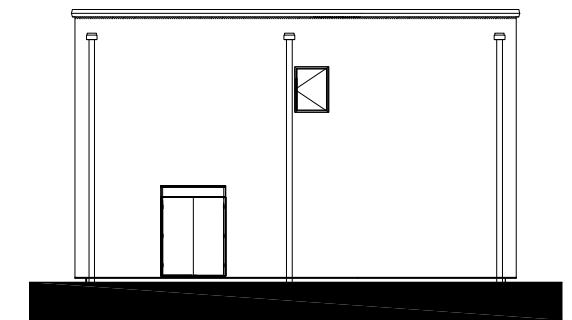

6 EAST ELEVATION (DD)
Scale: 1:100 @ A1

 

Rev.	Date	Description	Drn.	Chkd.	Appd.
A	26.08.08	General amendments	DI	MM	MC
B	26.09.08	Window design amended, roof cladding colour amended	DI	MM	MC

Issue Status					
PLANNING					
Project Title LONDON ARRAY ONSHORE SUBSTATION					
Drawing Title FIGURE 7 AUXILIARY SERVICES BUILDING PLANS AND ELEVATIONS					
Scale of A1 1:100	Date 26.08.08	Drawn CDL	Checked MM	Approved MC	Job No. 0883

RMJM
83 Paul Street London EC2A 4UT
T 020 7549 8900 F 020 7250 3131
E london@rmjm.com W www.rmjm.com

Drawing No.
0883 (PL) 015

Rev.
B