


EAST ELEVATION
1:5000 @ A3

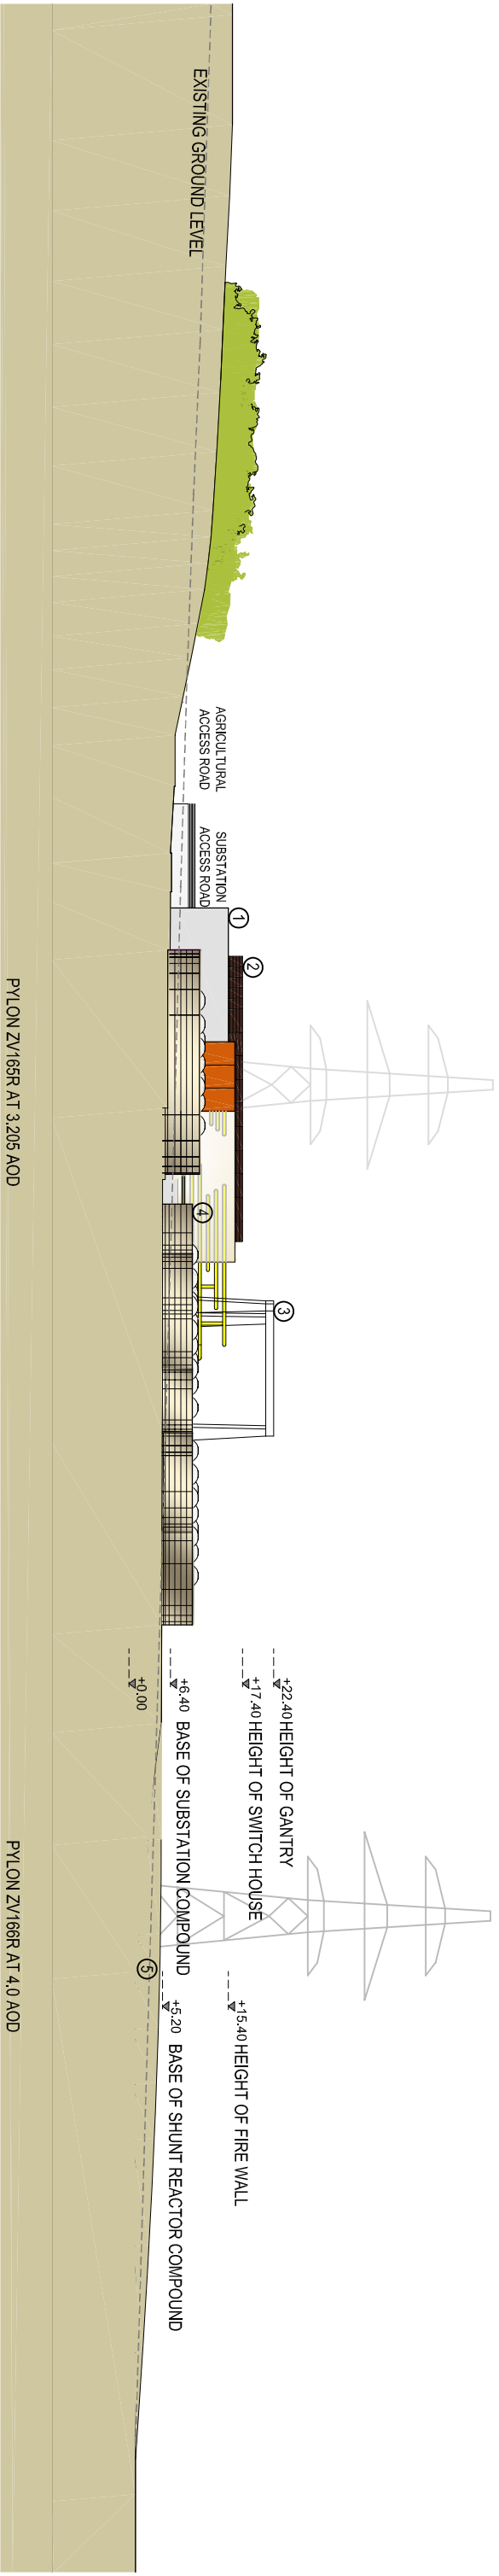

EAST ELEVATION
1:1000 @ A3

- Proposed native woodland tree planting
- Proposed native shrub/woodland edge planting
- ① Transformers
- ② 400kV GIS building
- ③ Gantry
- ④ Shunt reactor compounds
- ⑤ Sculpted landform

LONDON ARRAY ONSHORE SUBSTATION
UPDATED DESIGN - AS OPTIMISED

EAST ELEVATION
FIGURE 6 - 883(PL)006

21 NOVEMBER 2006